




PRIEČNY REZ m=1:25

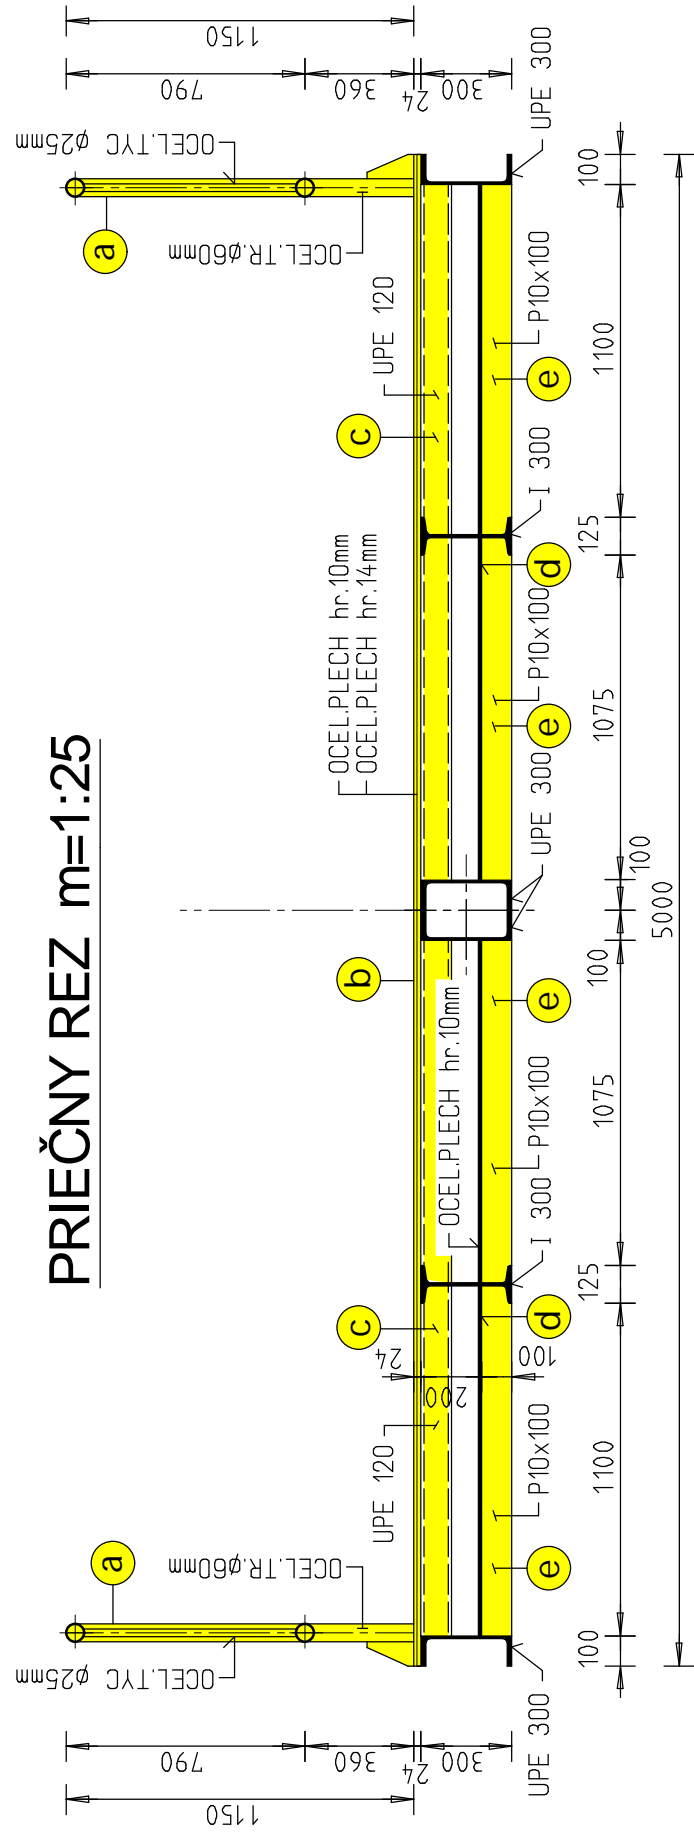


POZDĹŽNY REZ m=1:50

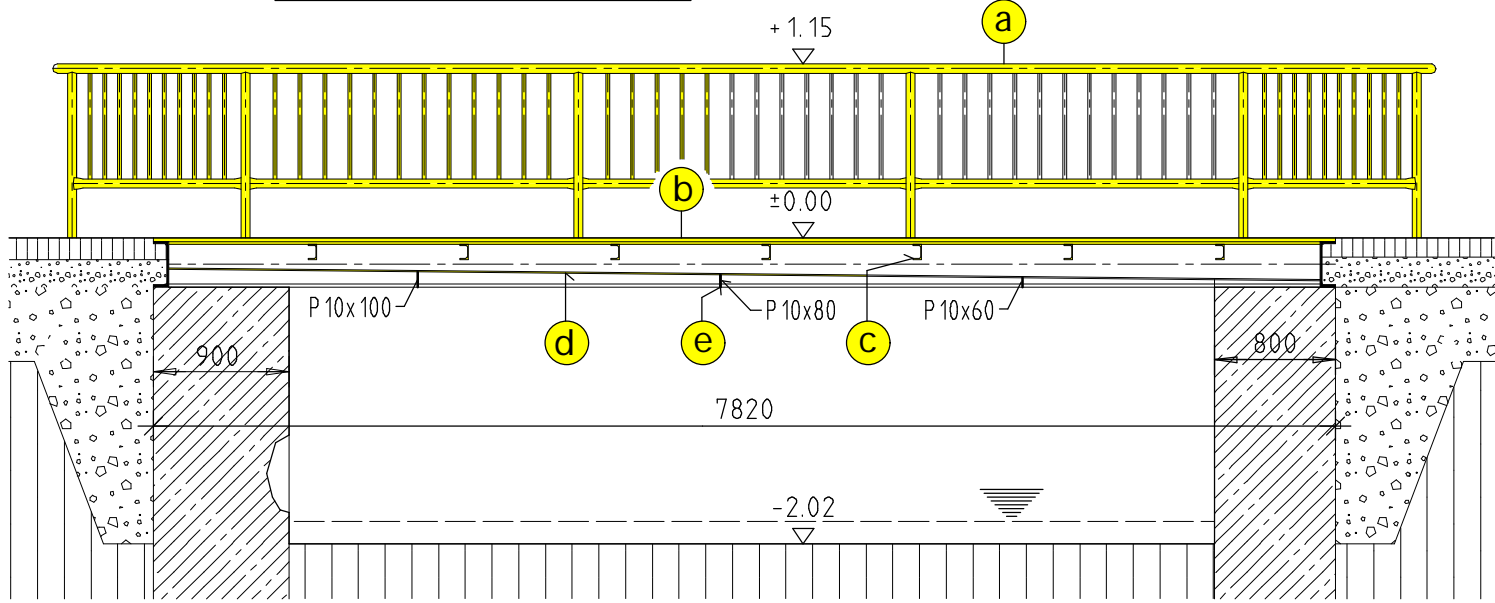

PÔDORYS m=1:50

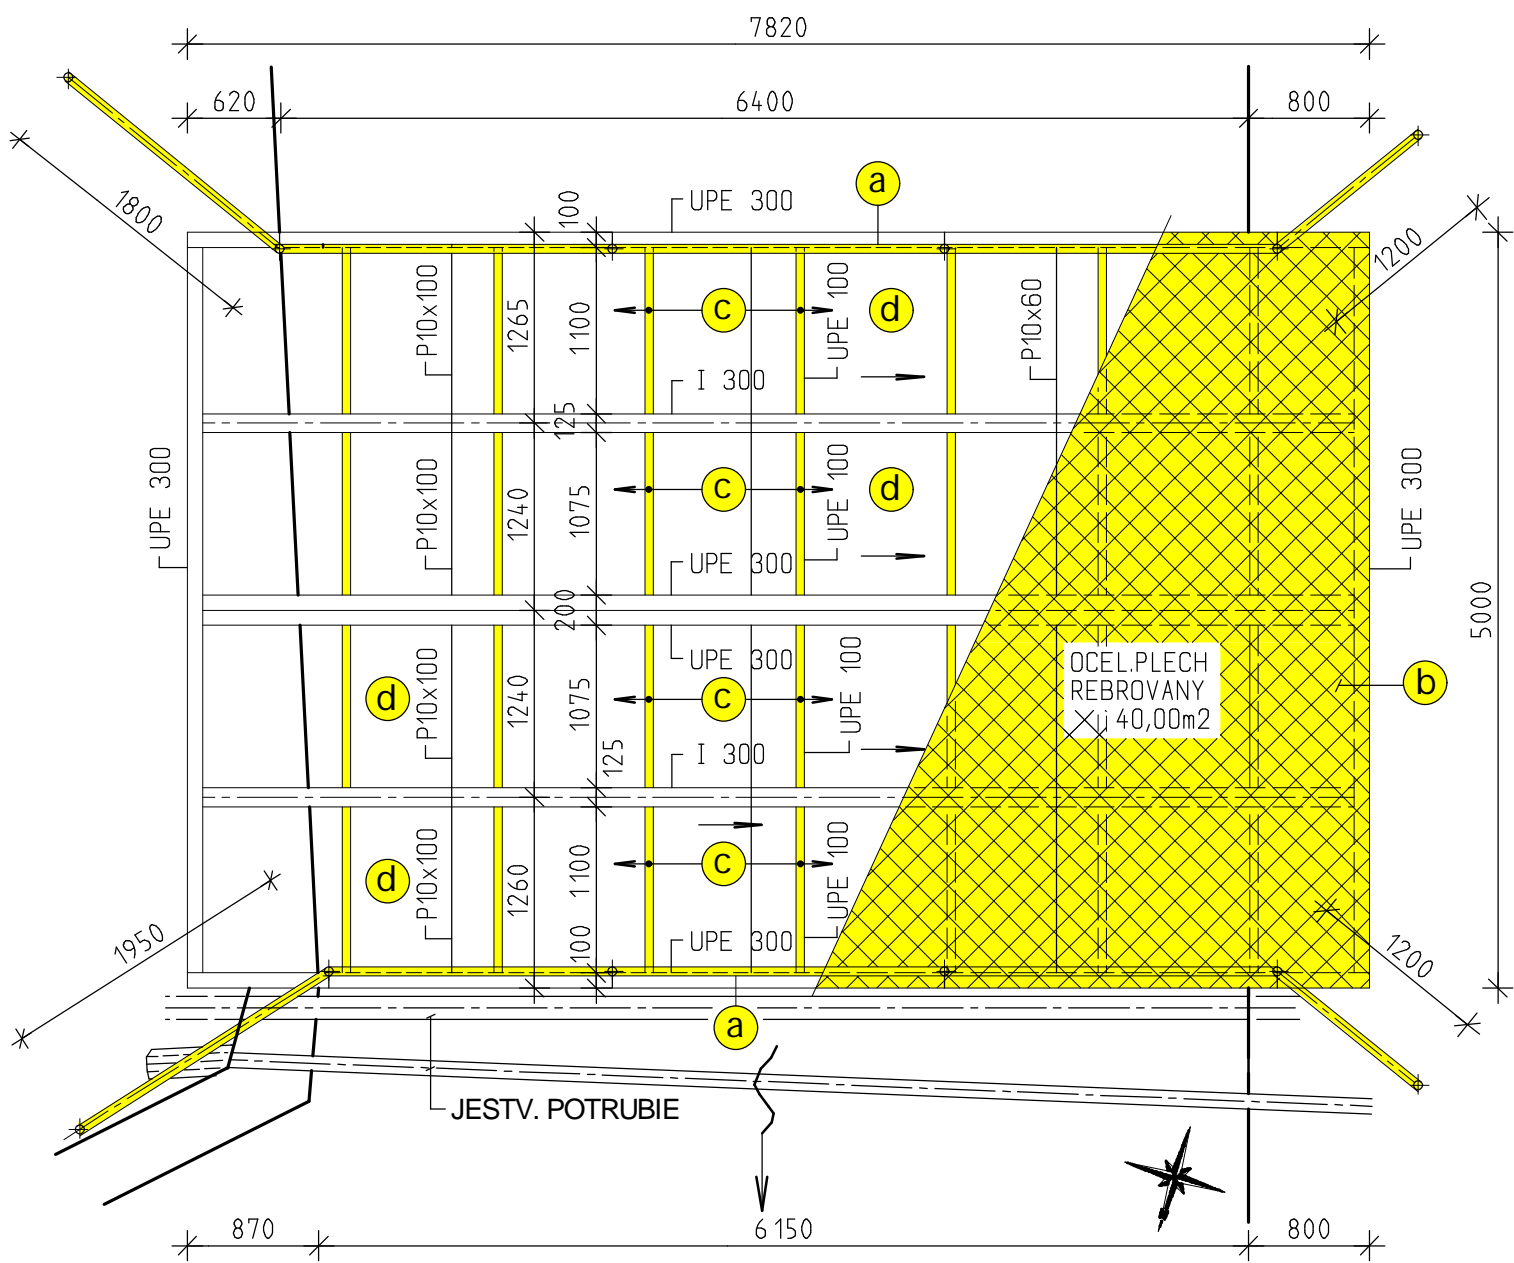

PRIEČNY REZ m=1:50

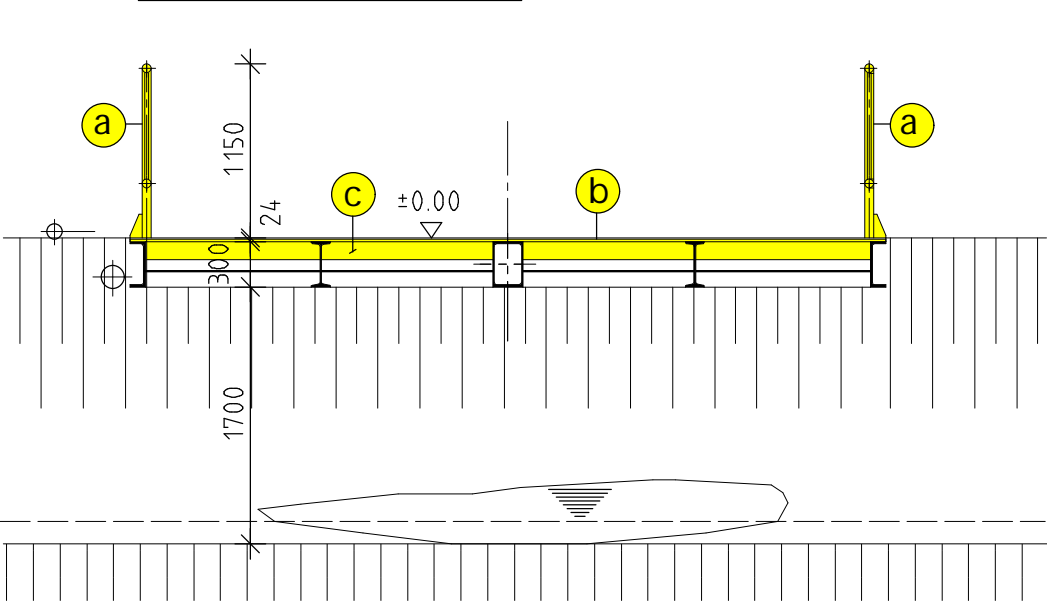

BÚRACIE PRACE :

- a - OCEL' ZABRADLIE, v=1150mm, dl.9400mm - 2ks
- b - OCEL' REBROVANÝ PLECH hr.10mm + 14mm - 40,00m2
- c - UPE120, dl.1150mm - 28ks
- d - OCEL' PLECH hr.10mm - 36,00m2
- e - P10x100 - dl.5,00bm  
P10x80 - dl.5,00bm  
P10x60 - dl.5,00bm

Zodpovedny projektant	Vypracoval	Kreslil		
ING.MIROSLAV SADLOŇ				
Stavba: REKONŠTRUKCIA MOSTA CEZ BARNOV POTOK			Format:	3x A4
Miesto stavby: BELA NAD CIROCHOU			Datum:	07/2021
Investor: OBEC BELA nad CIROCHOU				
Časť-diel: STAVEBNÁ-STATIKA		Objekt:	Stupen:	
Obsah: OCEĽOVÝ MOST - JESTVUJÚCI STAV /BÚRACIE PRACE /			Mierka: 1:50, 1:25	V.c. 02